

MEDINA COUNTY AGRI-LIFE EXTENSION

PROJECT ADDRESS:
1508 AVENUE M, HONDO, TX 78861

JOB NUMBER: 22-001
DRAWN BY: CANCO CONTRACTORS


**DEMO & RENOVATION
FLOOR PLAN**

No.	DATE	REVISIONS


Date: 07/10/22

Drawing No.:

A101

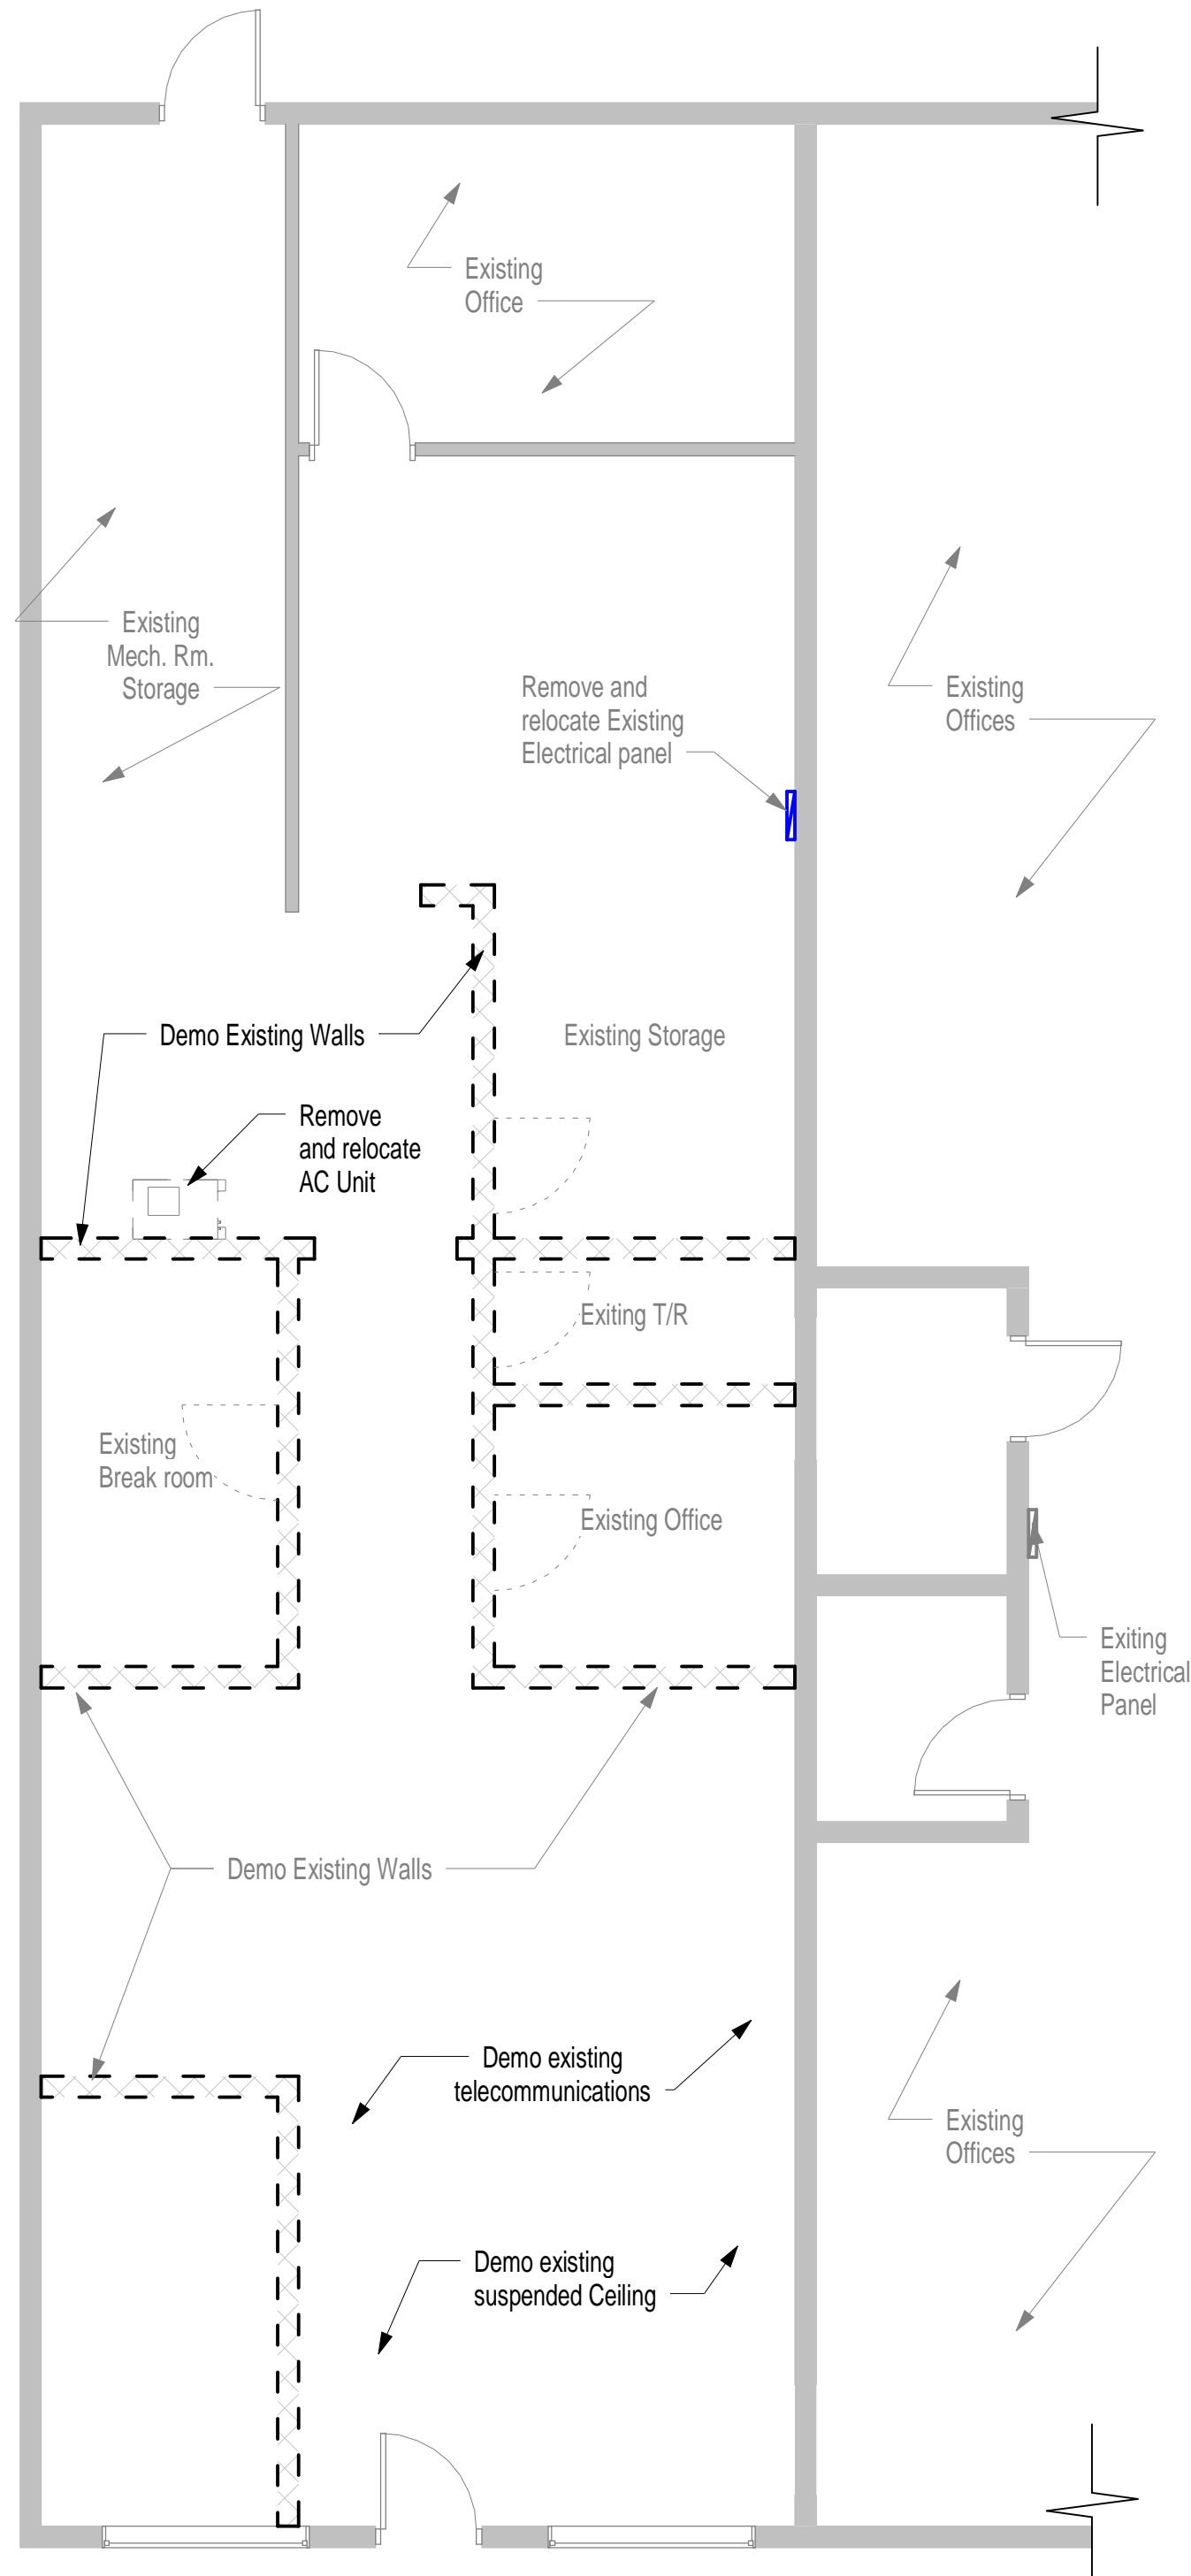

1 Demolition Floor plan
3/16" = 1'-0"

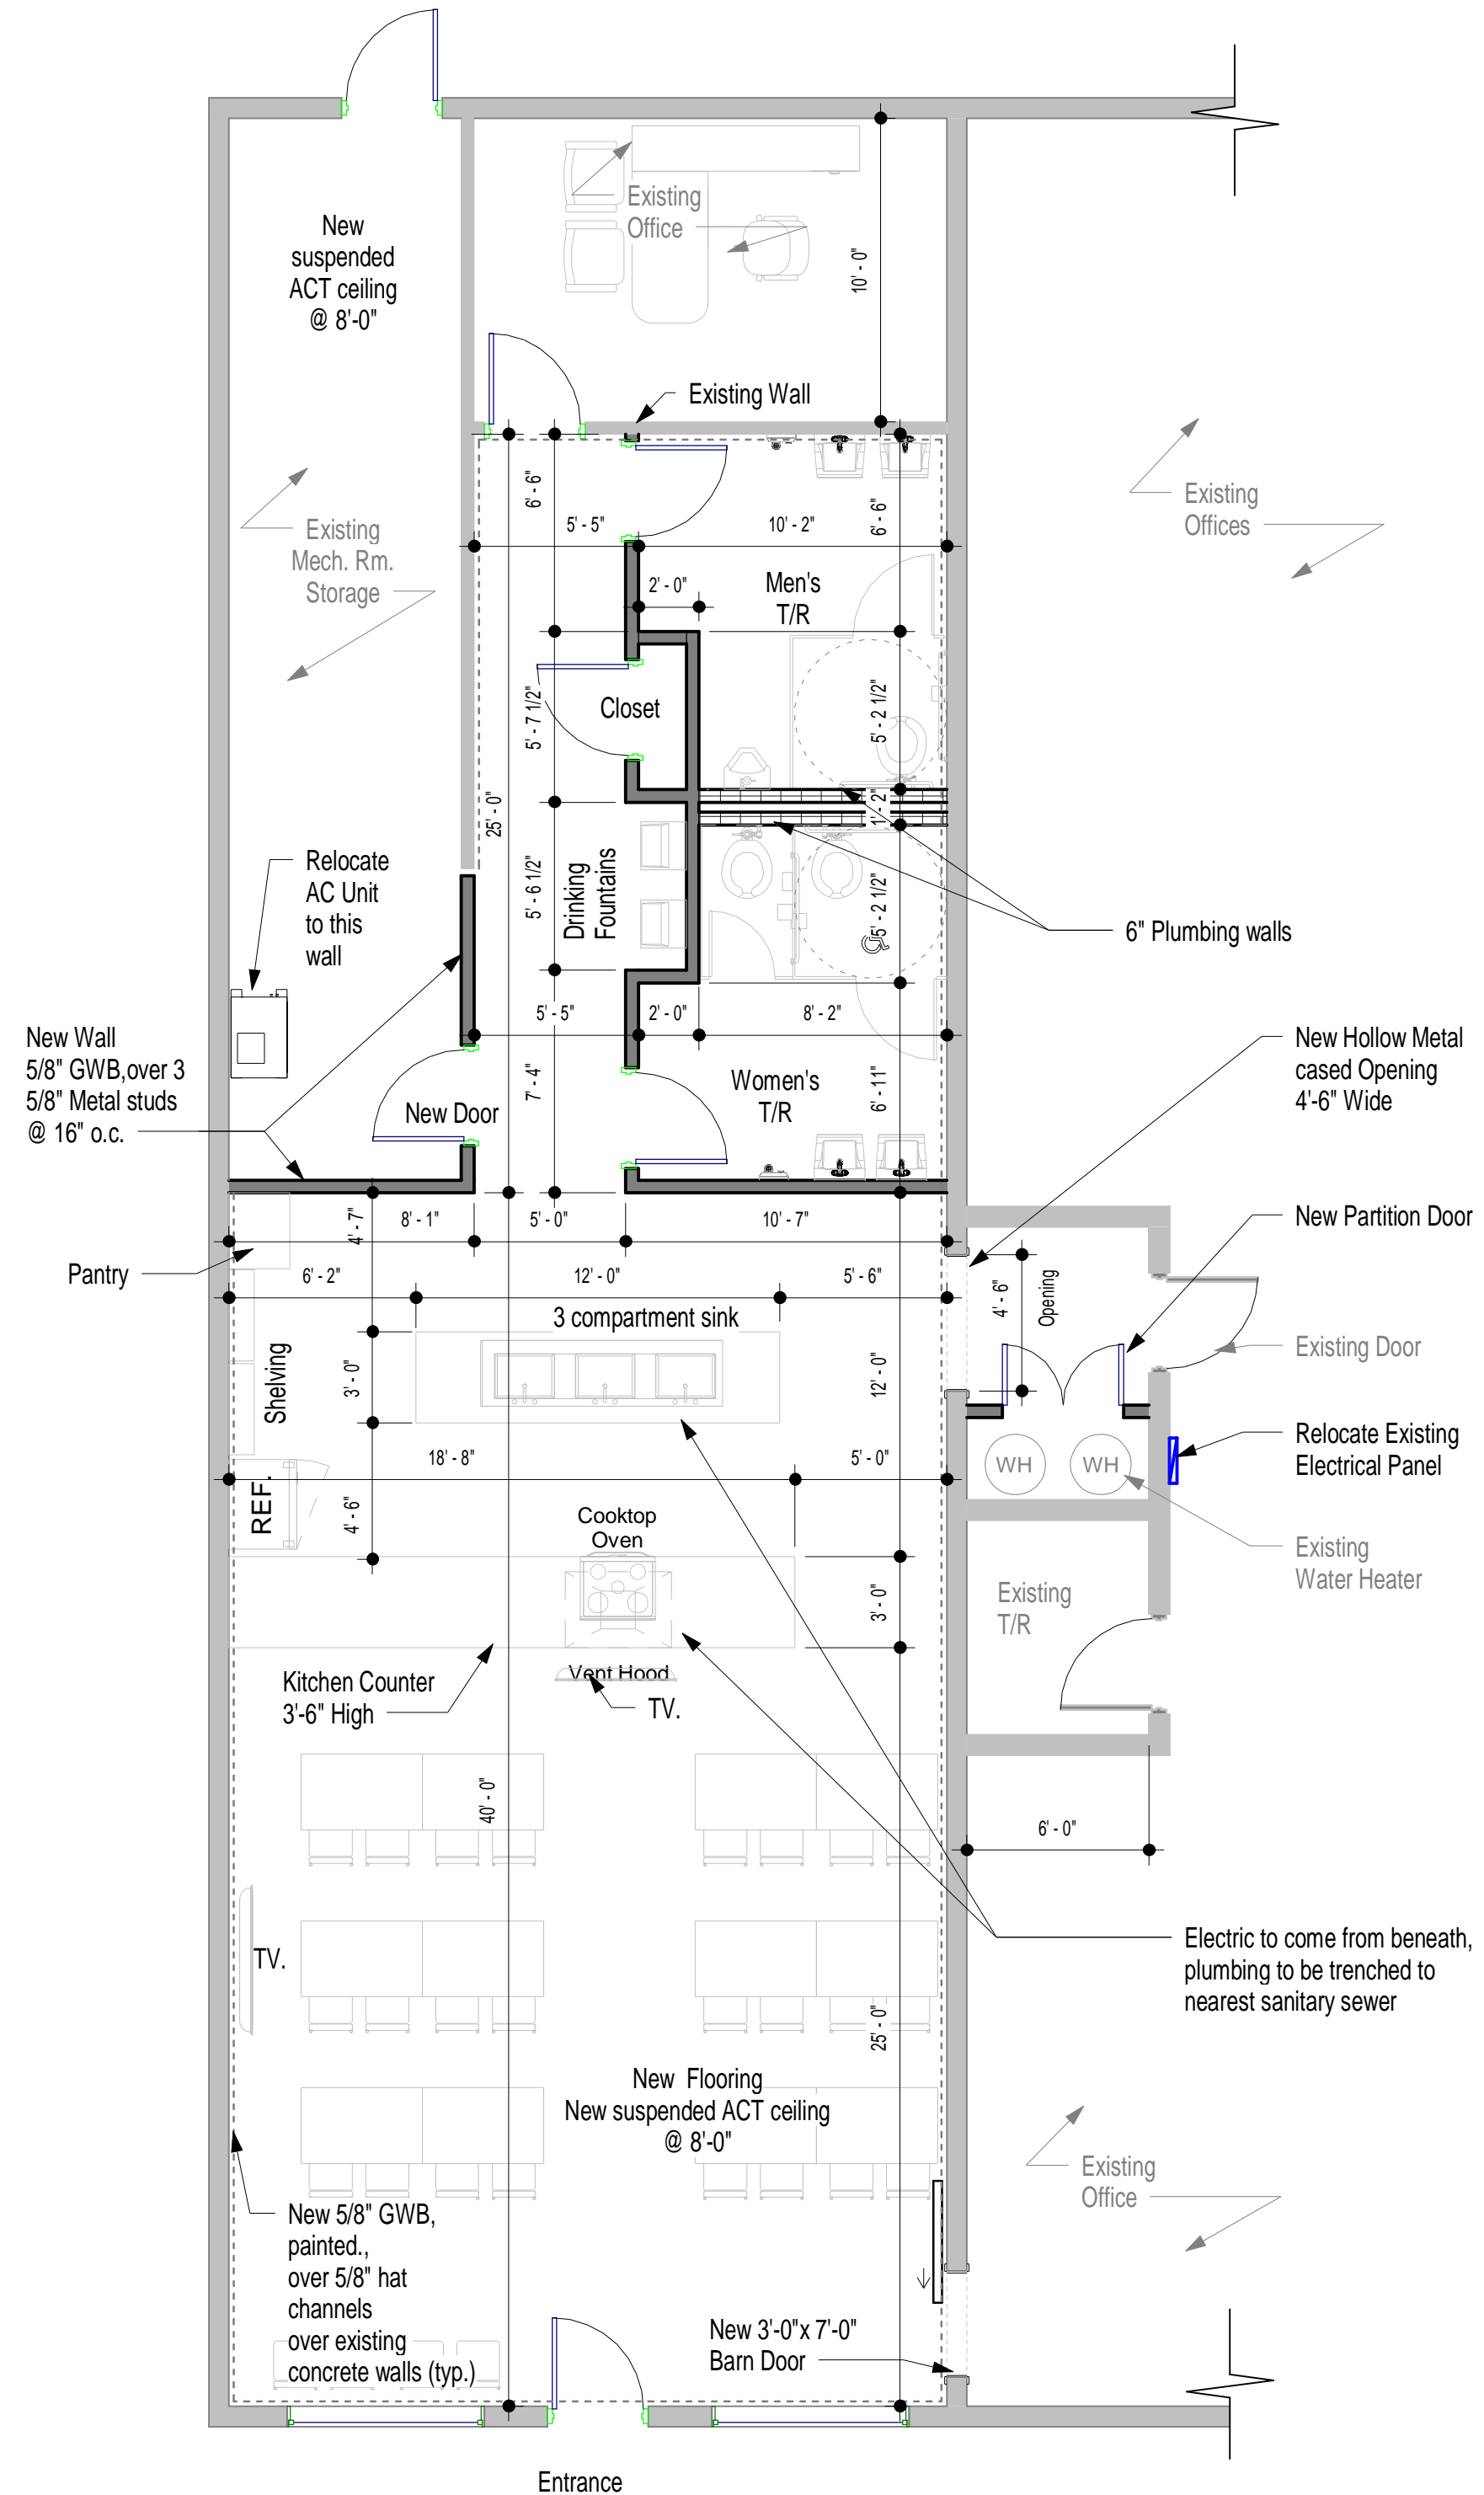

2 Renovation Floor plan
3/16" = 1'-0"



MEDINA COUNTY

AGRI-LIFE EXTENSION

PROJECT ADDRESS:

1508 AVENUE M, HONDO, TX 78861

JOB NUMBER: 22-001
DRAWN BY: Author

3D VIEWS - RENOVATION

No.	DATE	REVISIONS

Date: 07/11/22

Drawing No.:

A102