



MEDINA COUNTY  
**PCT # 1 ADDITION**  
 PROJECT ADDRESS:

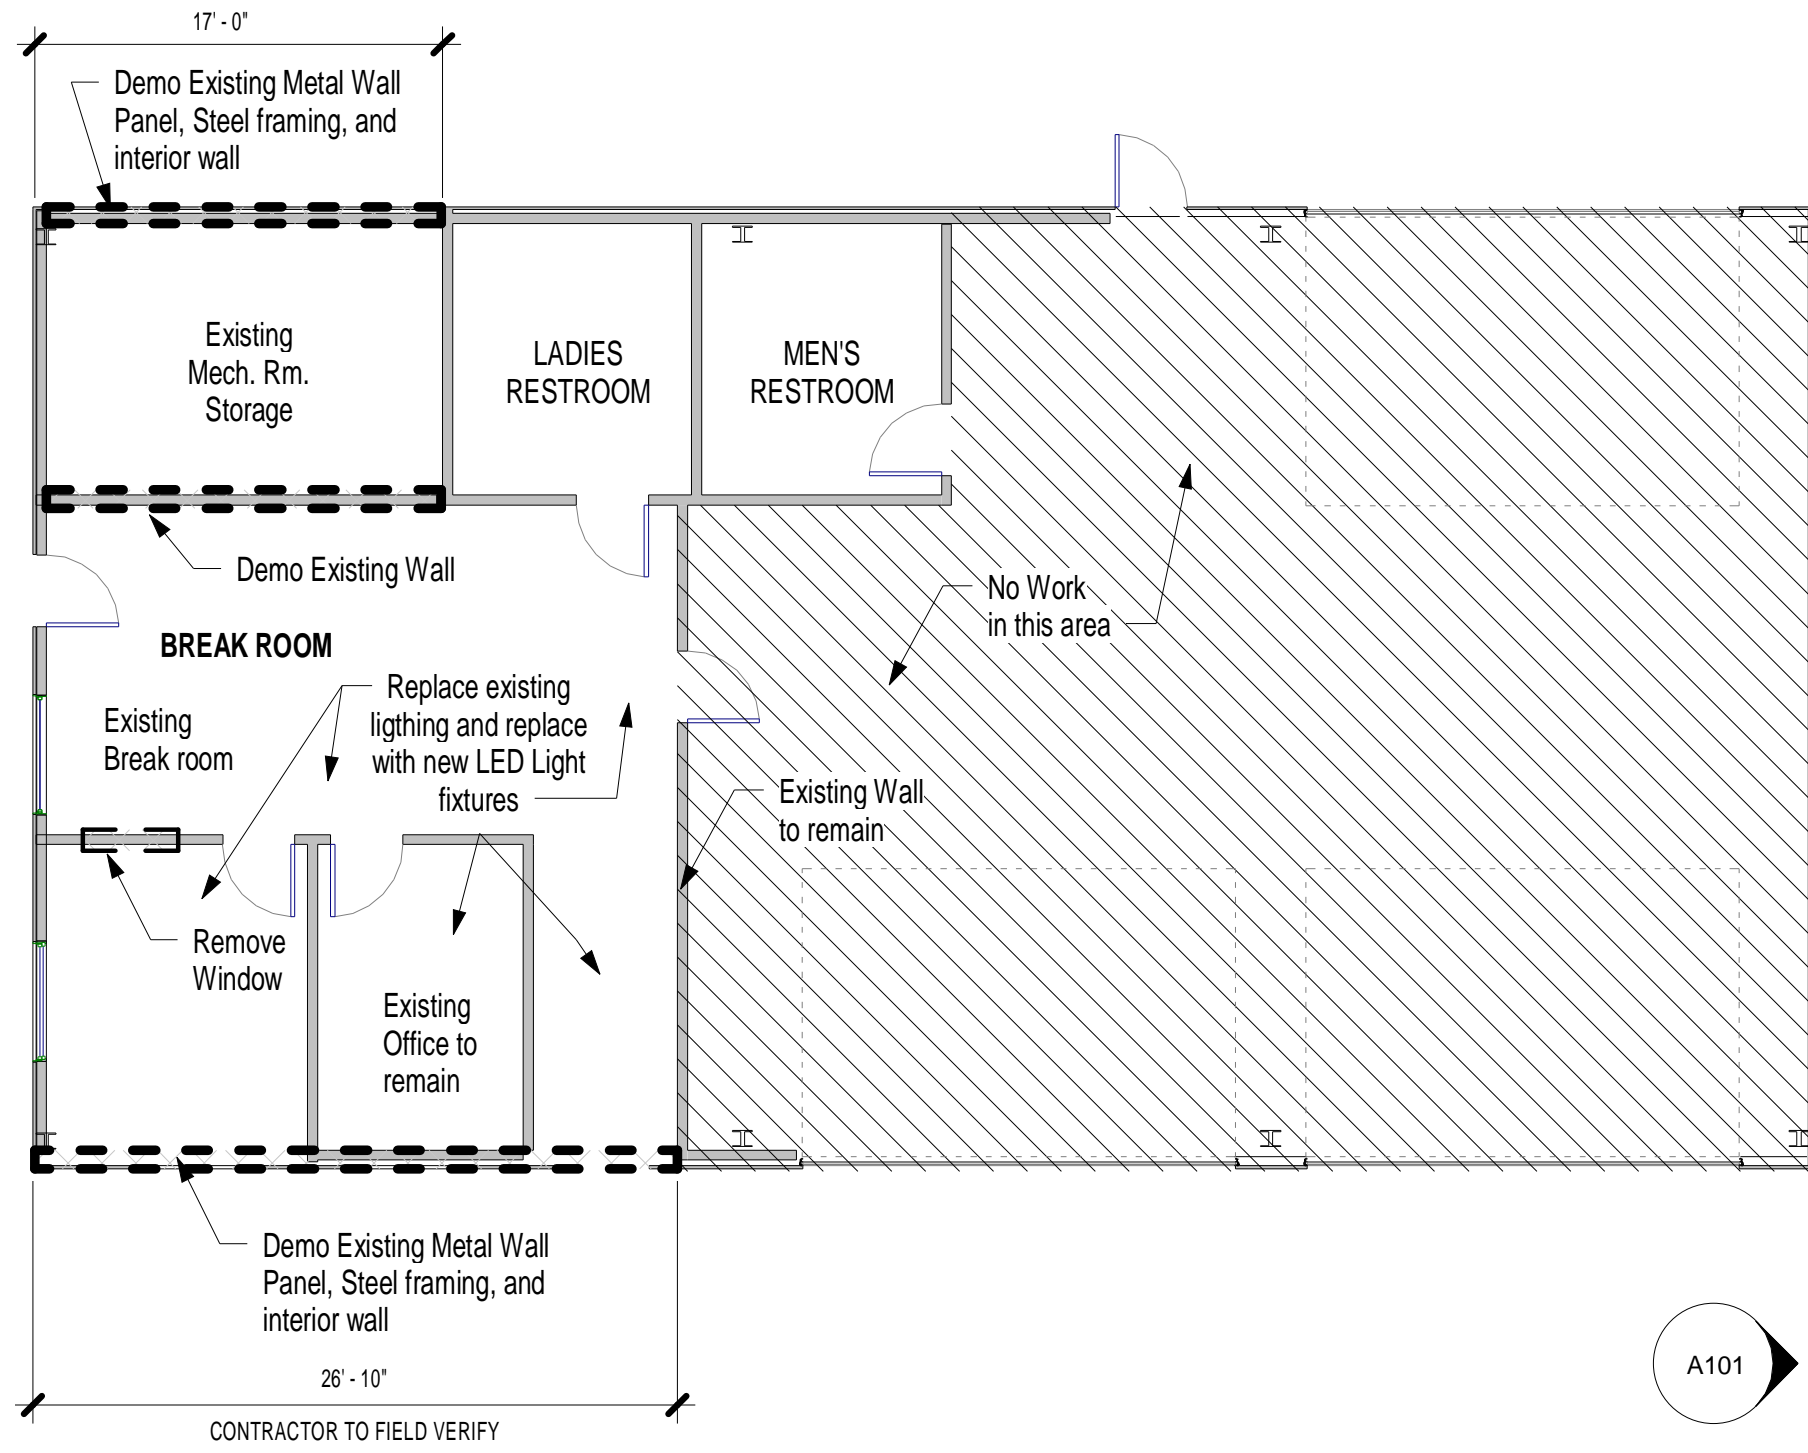


**1 Demolition Floor plan**  
 1/8" = 1'-0"

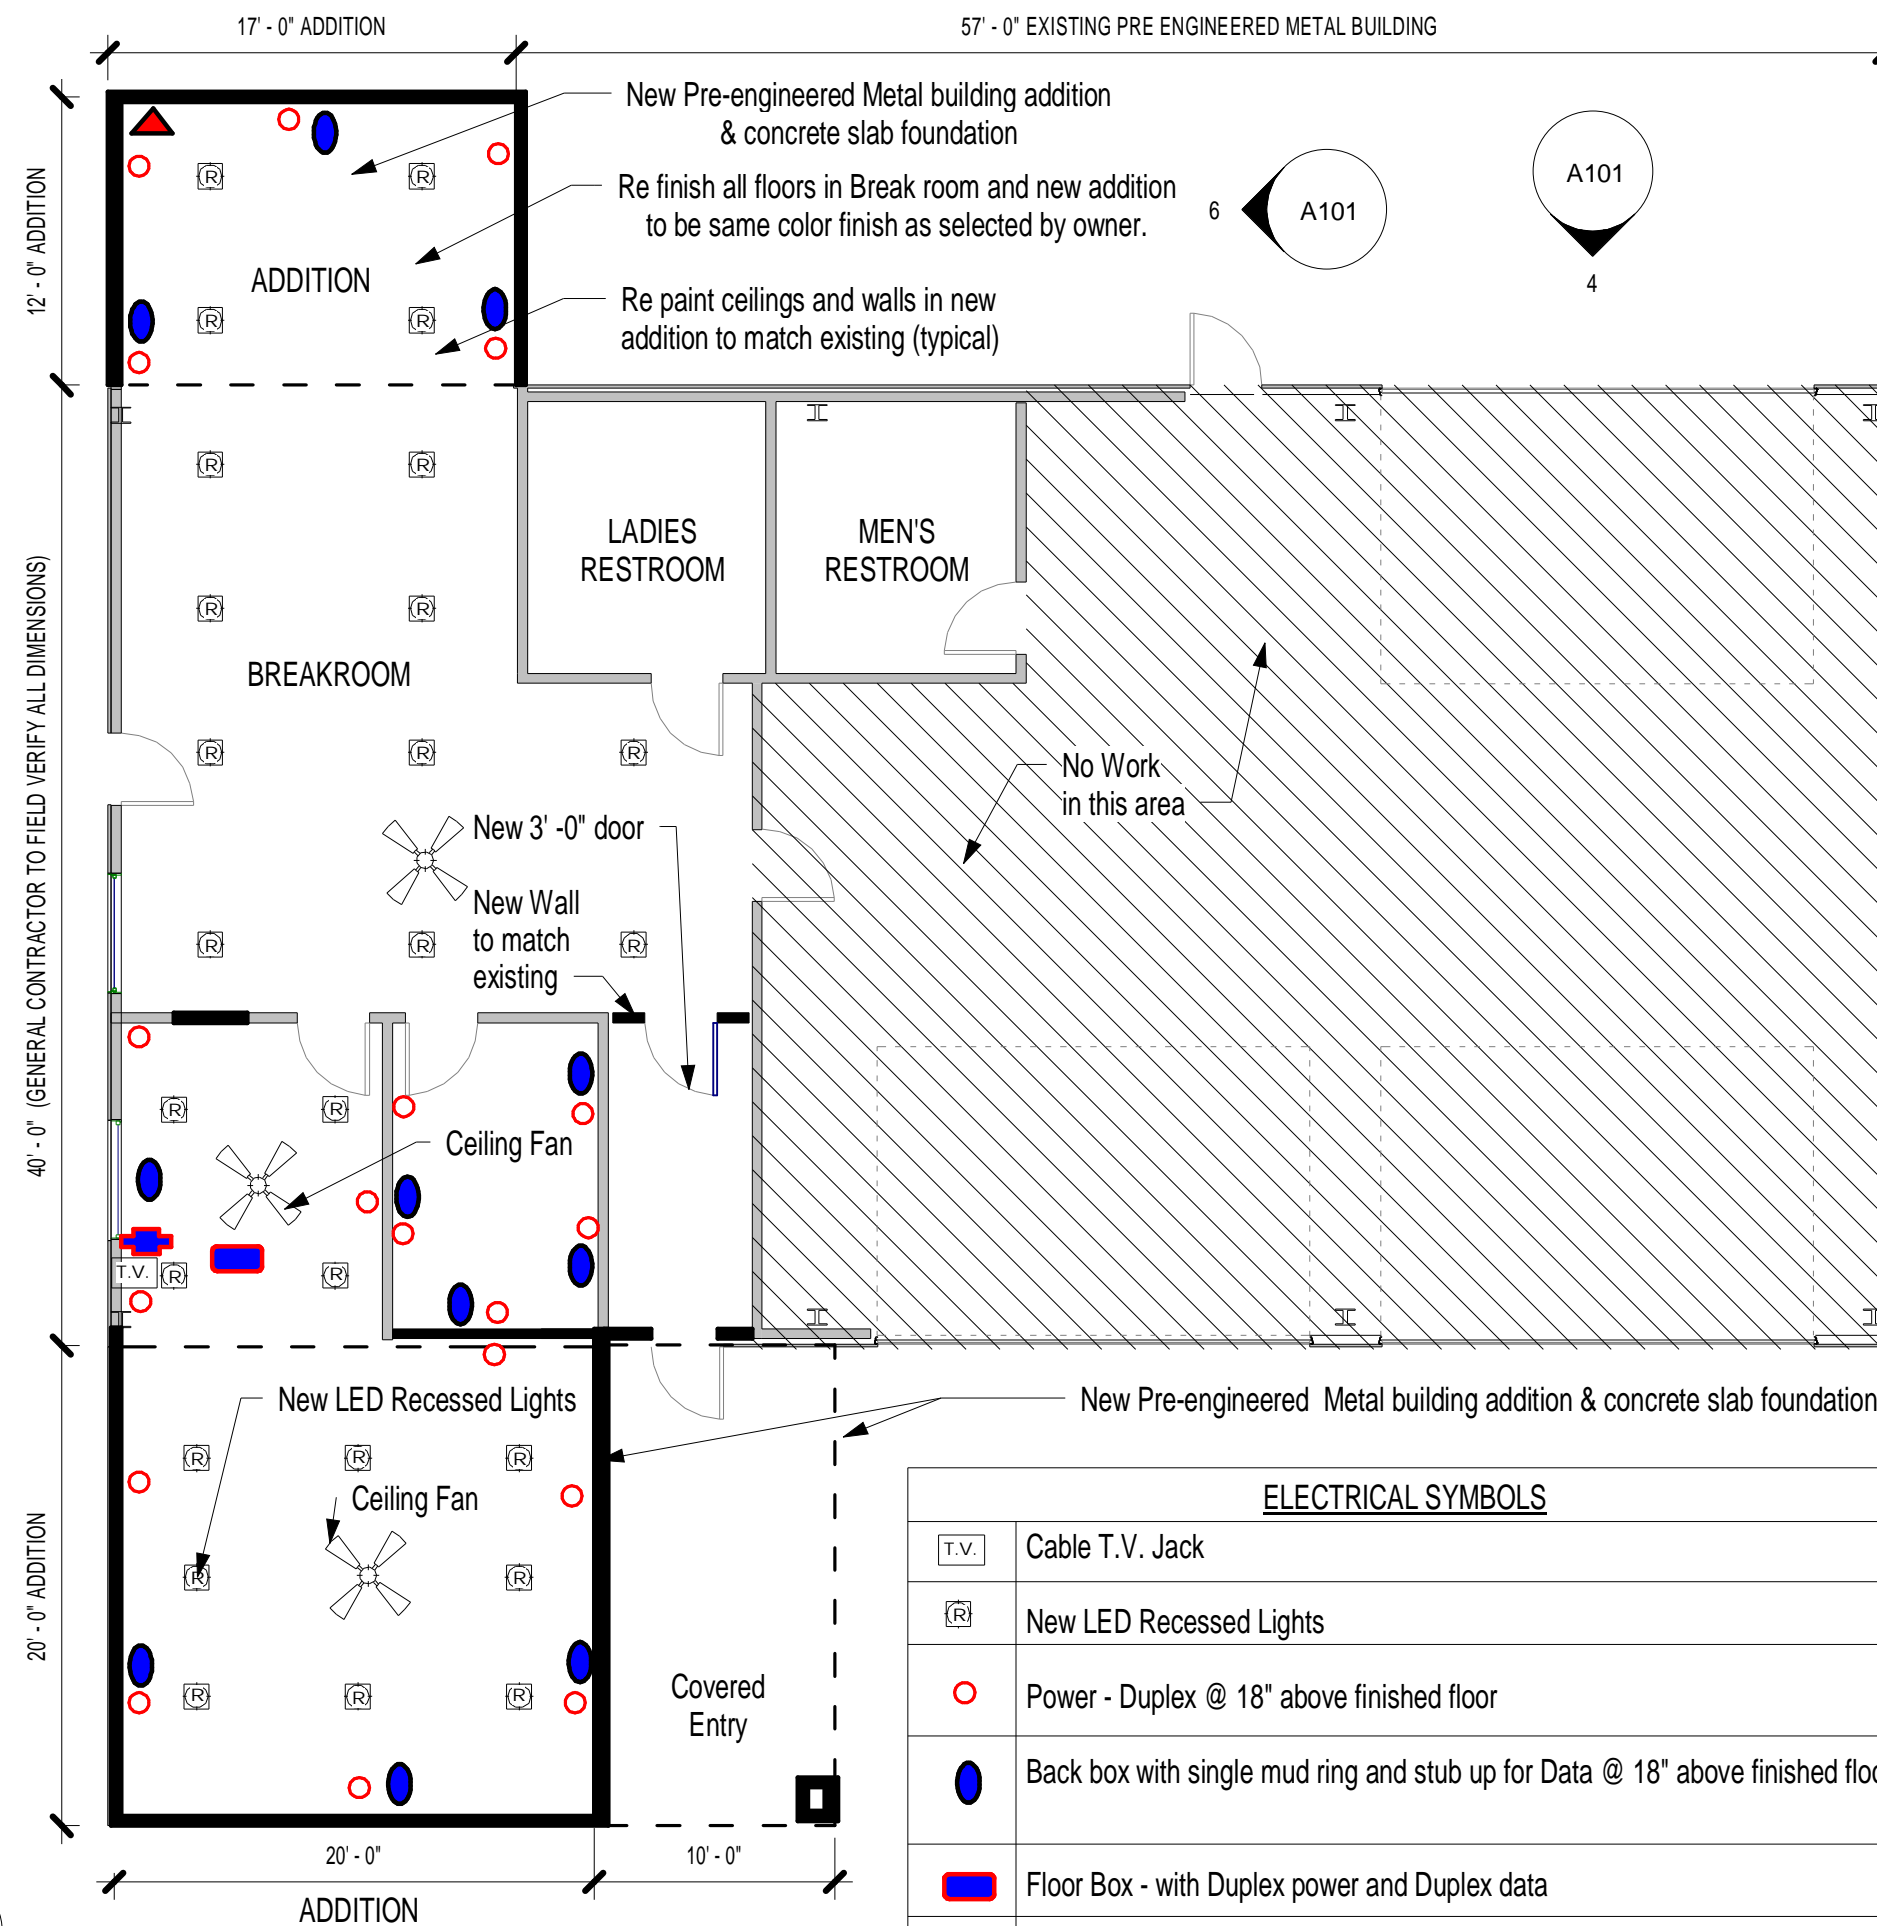


**2 Renovation Floor plan**  
 1/8" = 1'-0"

ELECTRICAL SYMBOLS	
	Cable T.V. Jack
	New LED Recessed Lights
	Power - Duplex @ 18" above finished floor
	Back box with single mud ring and stub up for Data @ 18" above finished floor
	Floor Box - with Duplex power and Duplex data
	Duplex Power and single data 60" above finished floor for Television
	Quad Power @ 90" above finished floor for IT Equipment, block wall 48" x 48" for IT Wall mounted rack


**Note - Coordinate all final locations with owner.**

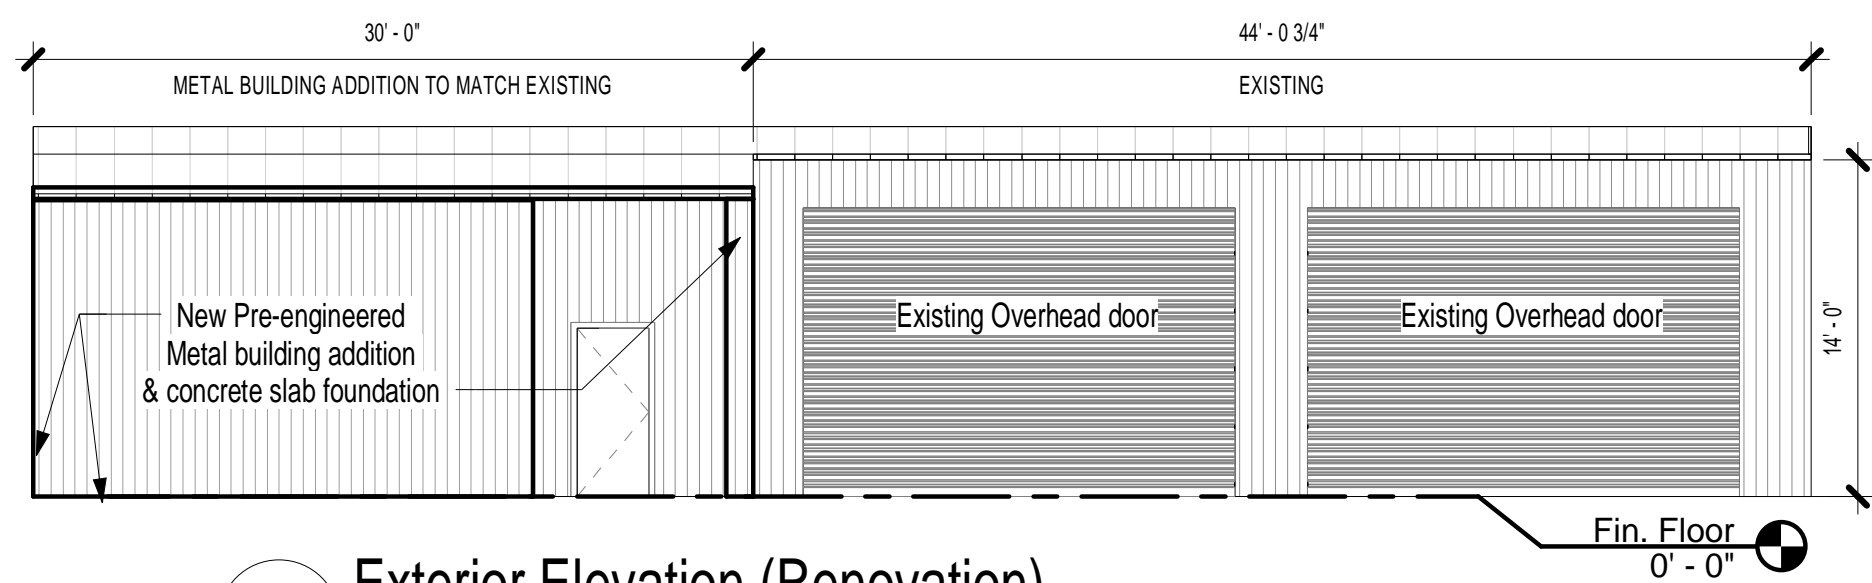


**3 Exterior Elevation (Renovation)**  
 1/8" = 1'-0"

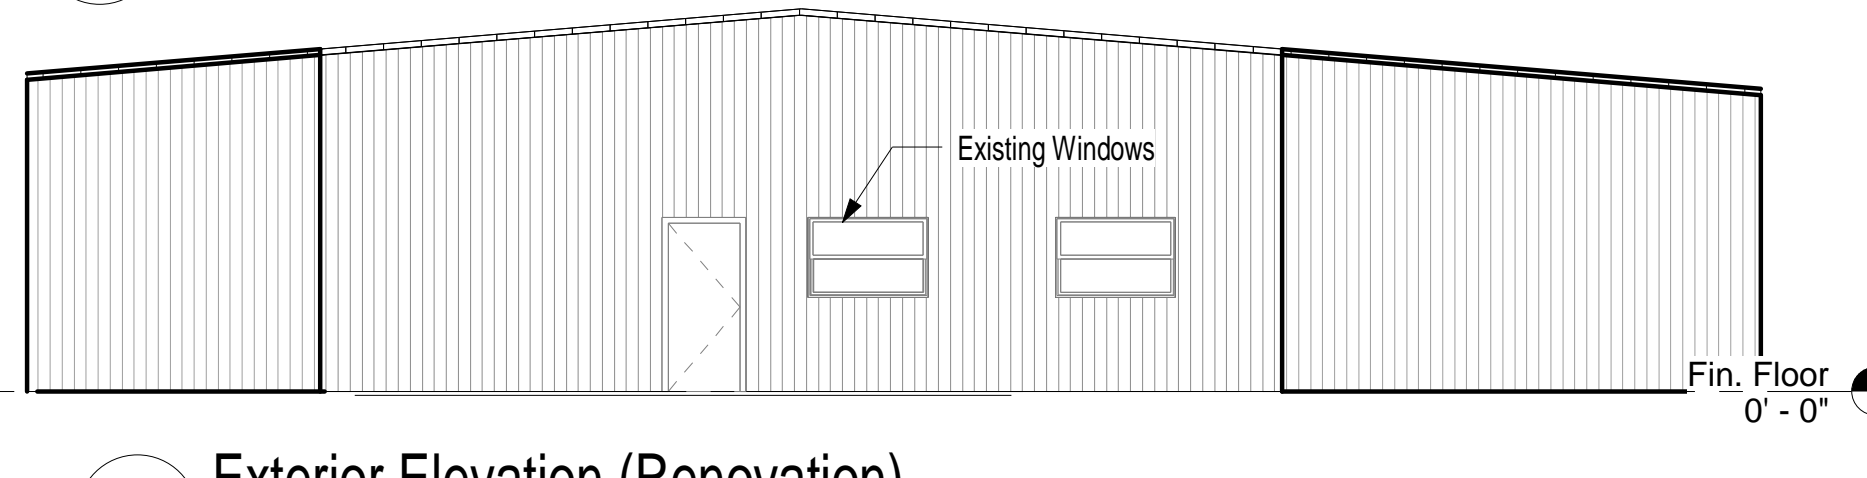

**5 Exterior Elevation (Renovation)**  
 1/8" = 1'-0"

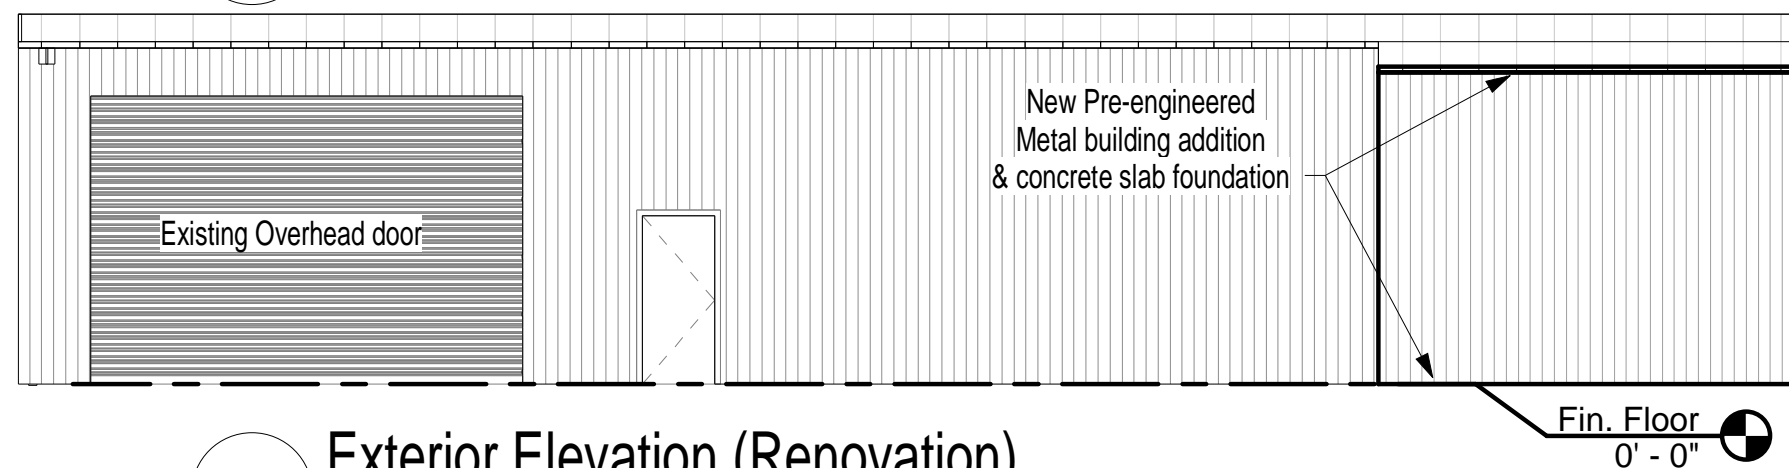

**4 Exterior Elevation (Renovation)**  
 1/8" = 1'-0"

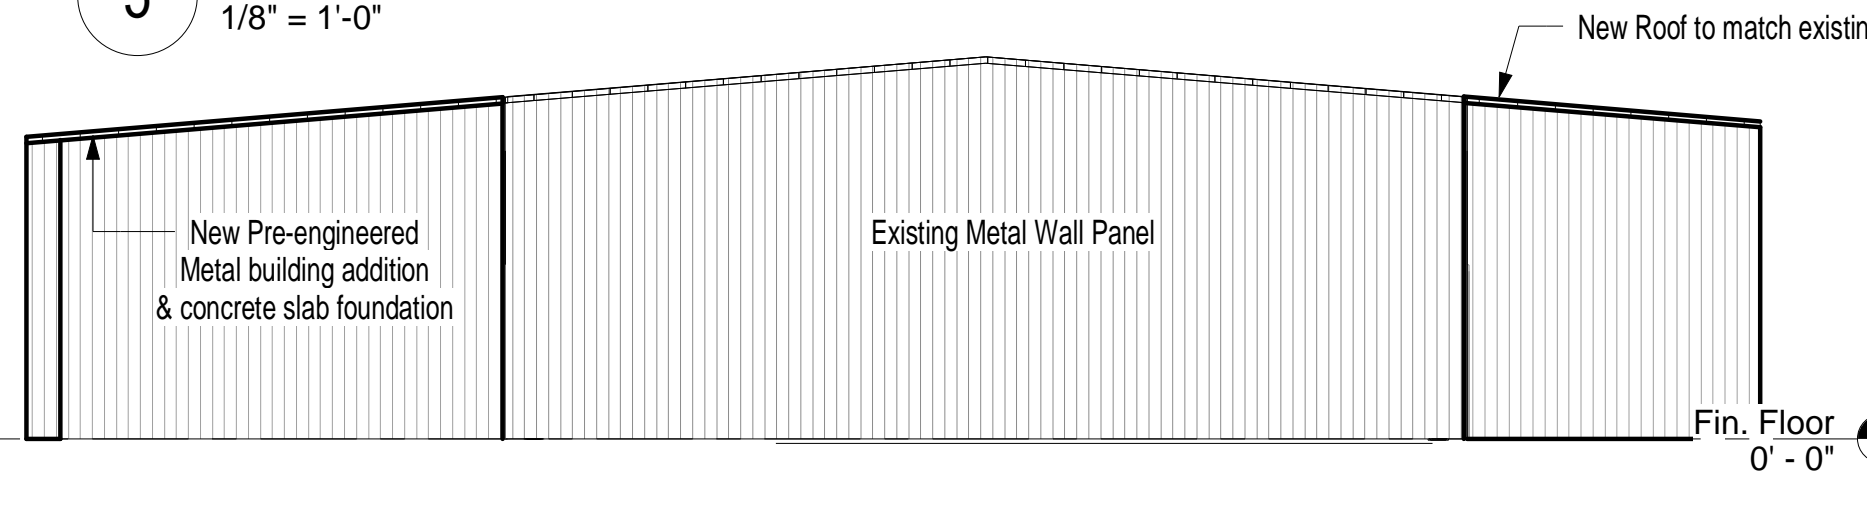

**6 Exterior Elevation (Renovation)**  
 1/8" = 1'-0"

DEMO & RENOVATION FLOOR PLAN

No.	DATE	REVISIONS

Date: 08/19/22

Drawing No.:

**A101**